



## 图号: 23-1211生命纪念墙设计项目-2

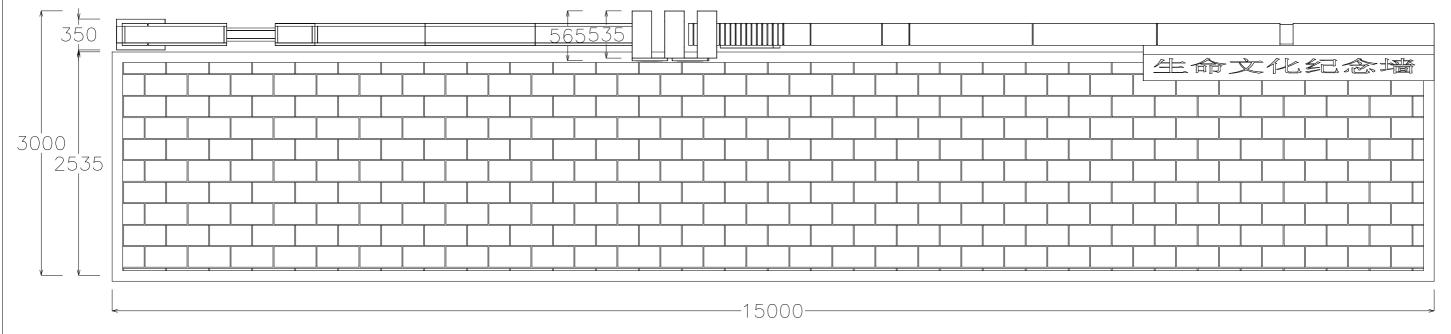


## ② 平面图

## ③ 正面图

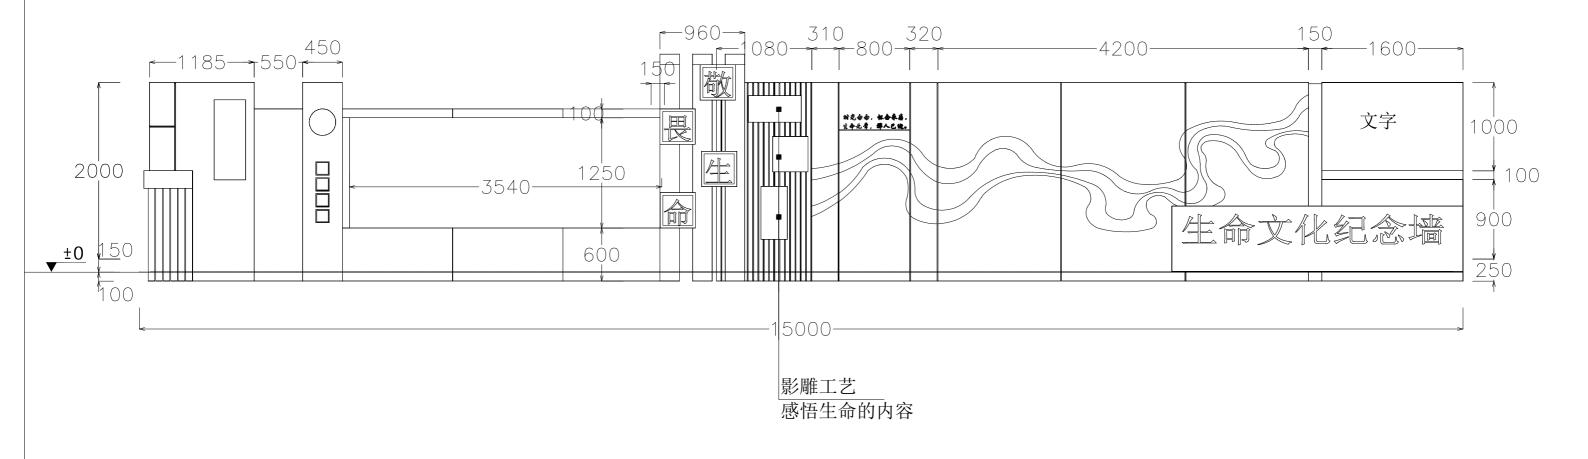

图号: 23-1211生命纪念墙设计项目-2

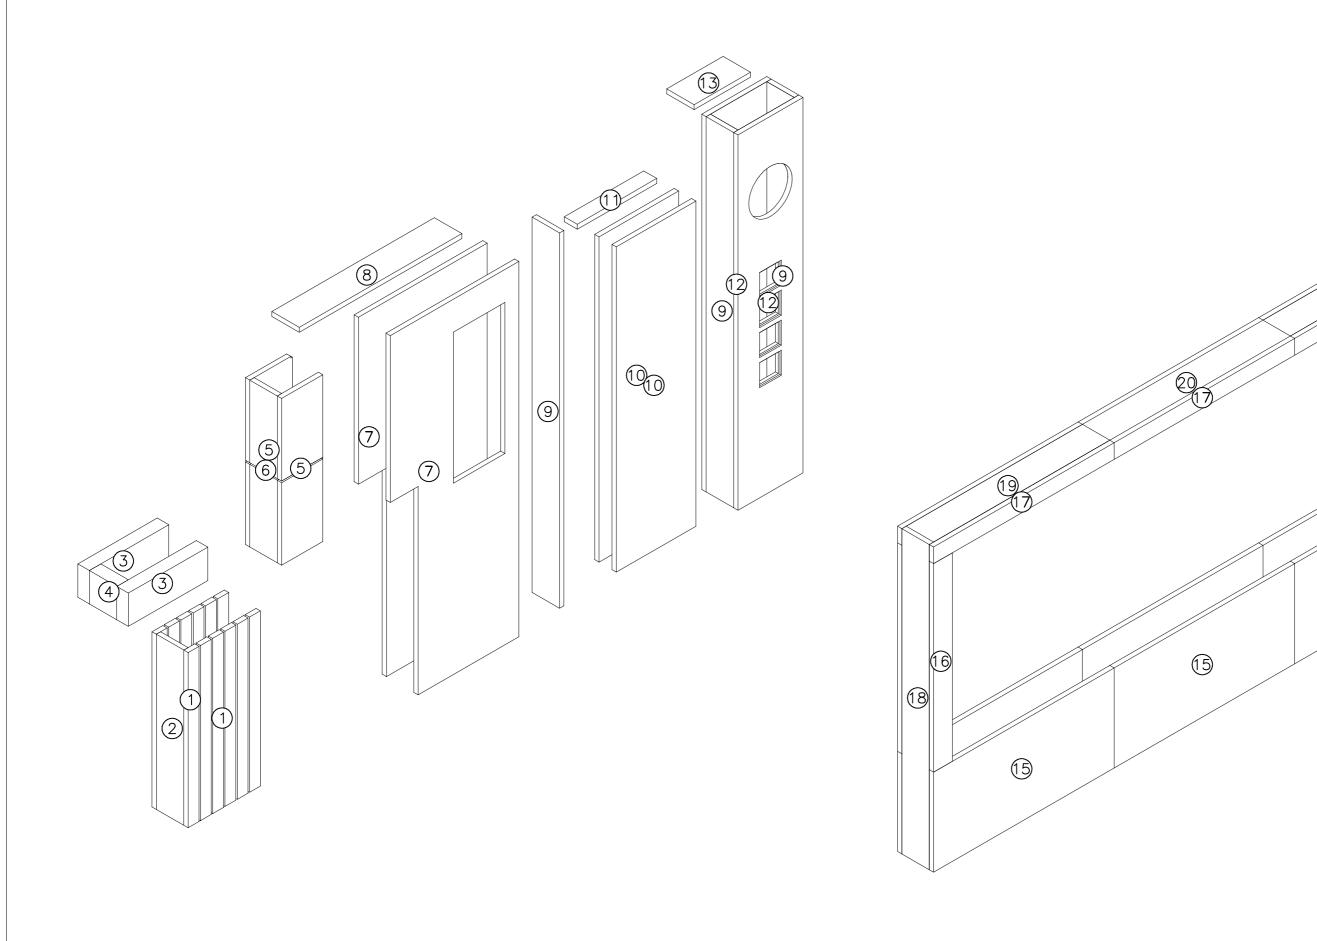

15)

