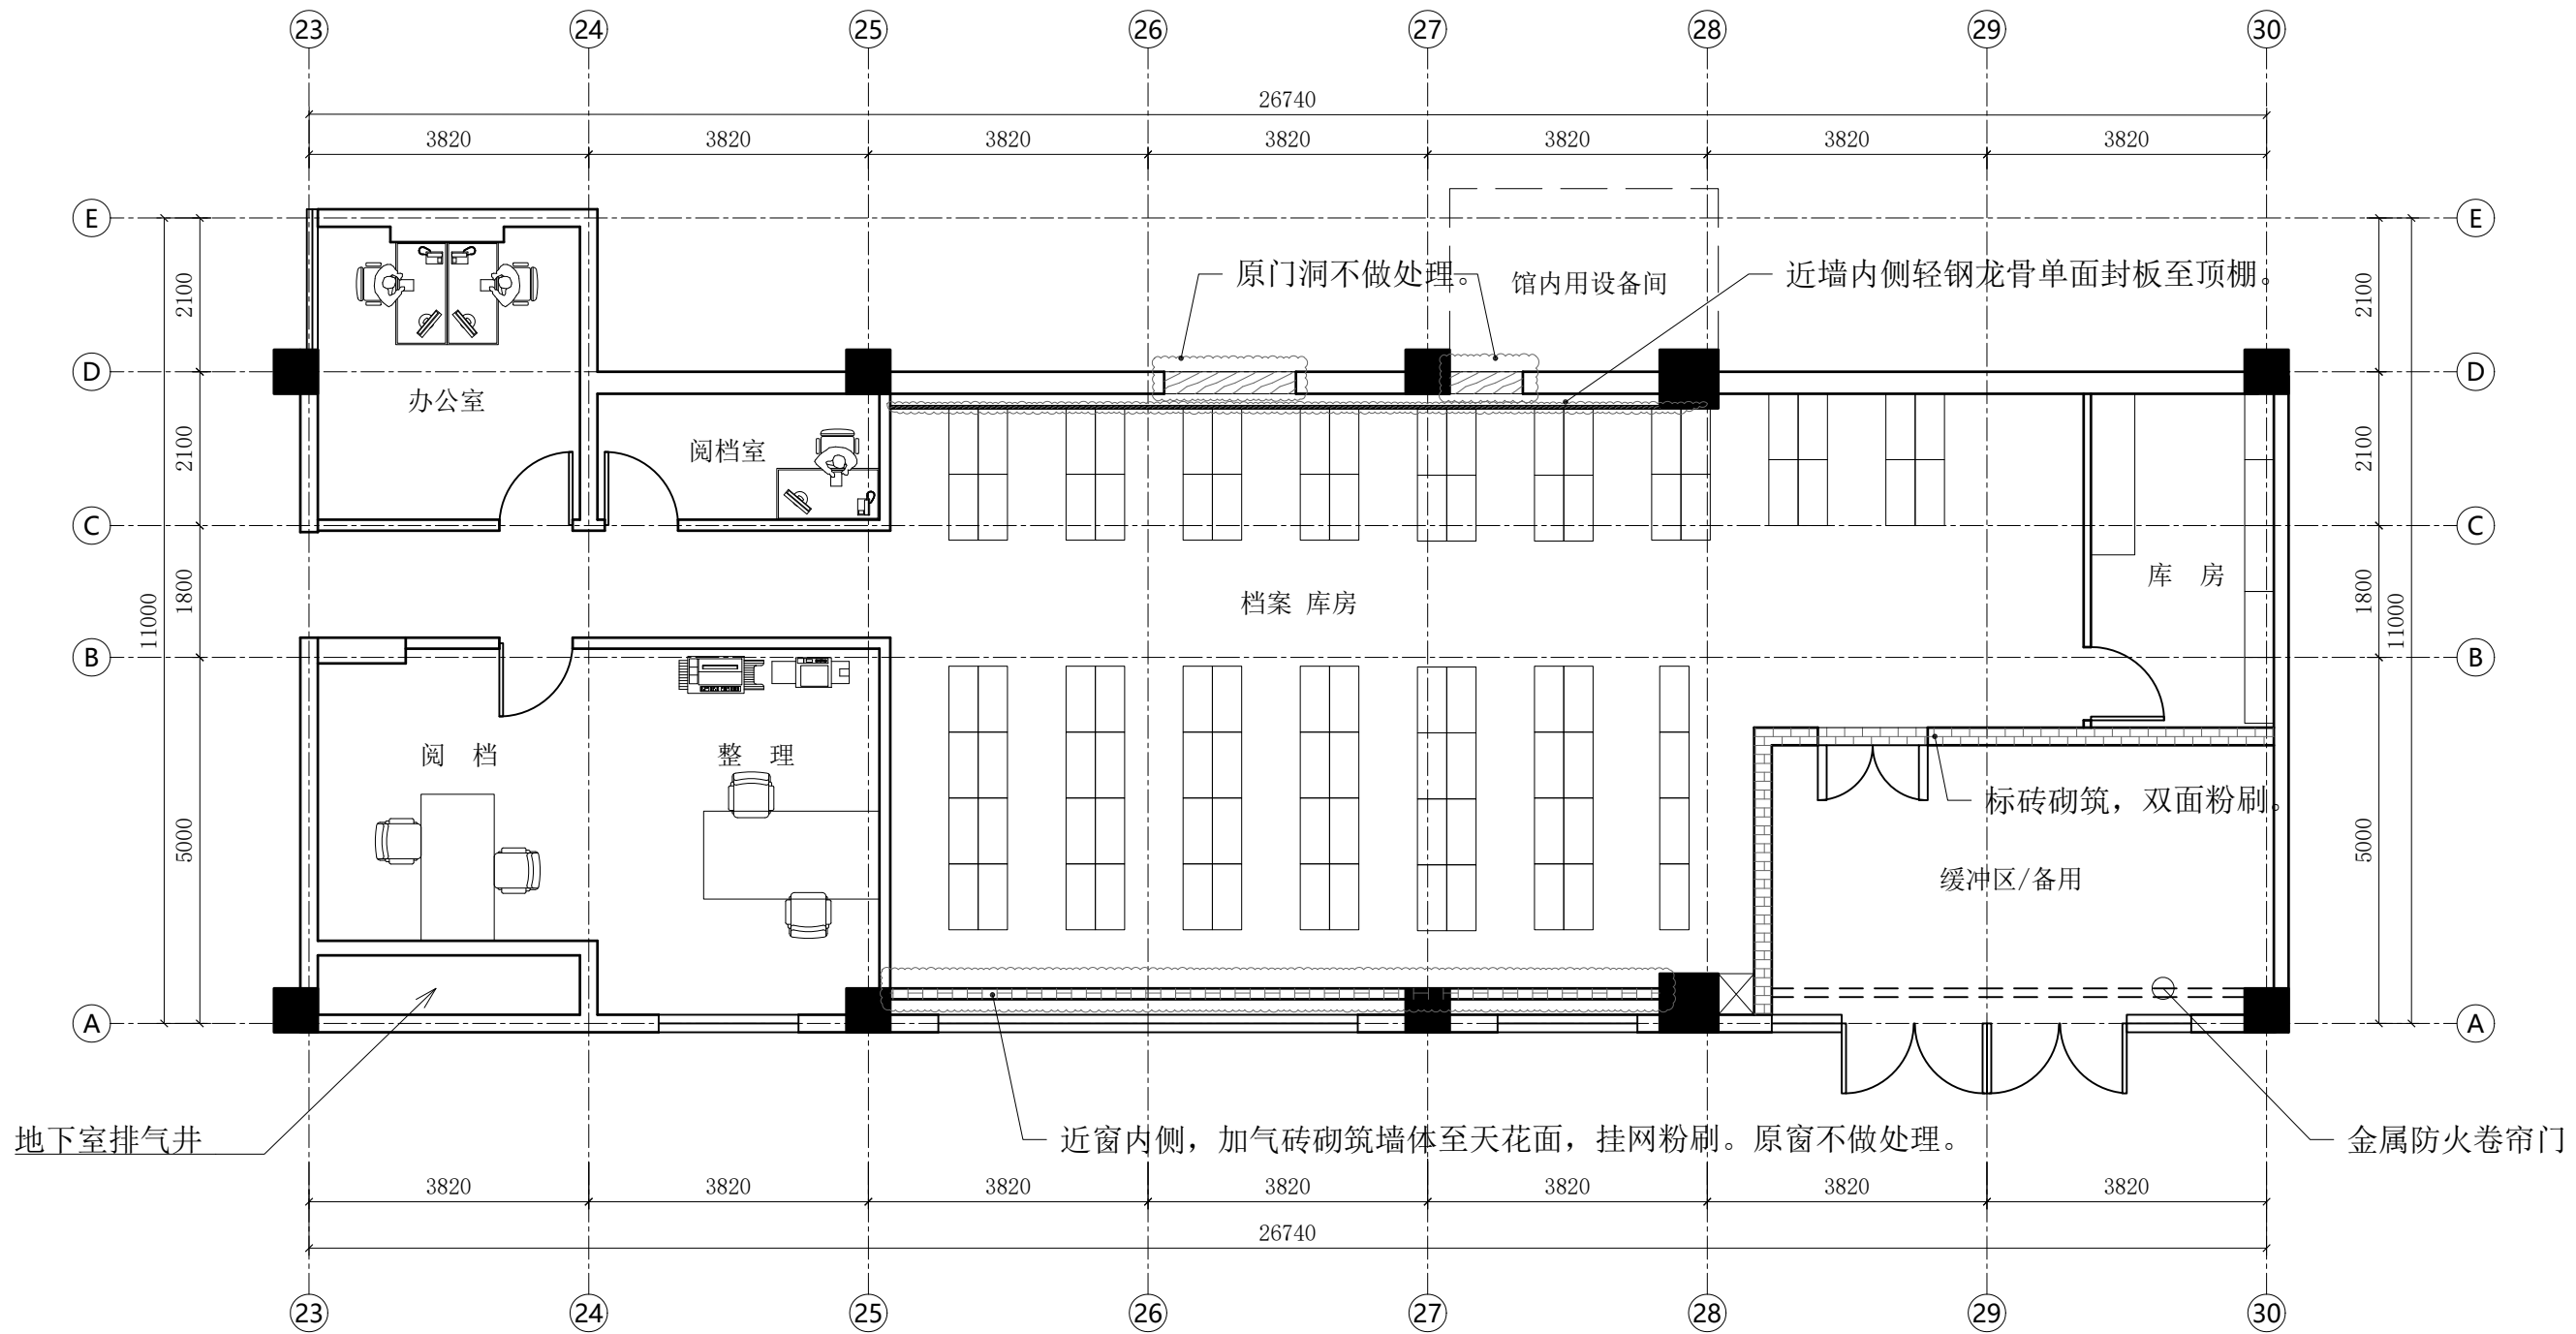


FF  
--平面布置图 SCALE:1/100  
FIXTURE/FURNISHING PLAN

DRAWING TITLE

ALL DESIGNS AND SPECIFICATIONS ARE THE PROPERTY OF  
AUSONIA & CO., LTD. AND CANNOT BE USED WITHOUT  
THEIR WRITTEN PERMISSION. THE SAME SHALL BE RETURNED  
UPON COMPLETION OF THE PROJECT. DO NOT SCALE DRAWINGS.  
ALL MEASUREMENTS MUST BE CHECKED ON SITE BY  
THE CONTRACTOR AND ANY DISCREPANCIES BROUGHT  
TO THE ATTENTION OF THE DESIGNER OR ARCHITECT.  
THIS DRAWING IS TO BE USED FOR THE PROJECT AND SITE  
IDENTIFIED AND NOT TO BE USED ON ANY OTHER PROJECT.

REVISION DATE

Scale 比例 Date 日期

1:70 2025年08月


Designed BY 设计 Drawn BY 绘图

P11 APPROVED BY 审核

Job No. 项目编号 P11

Sheet No. 页码 02/04

IP-04

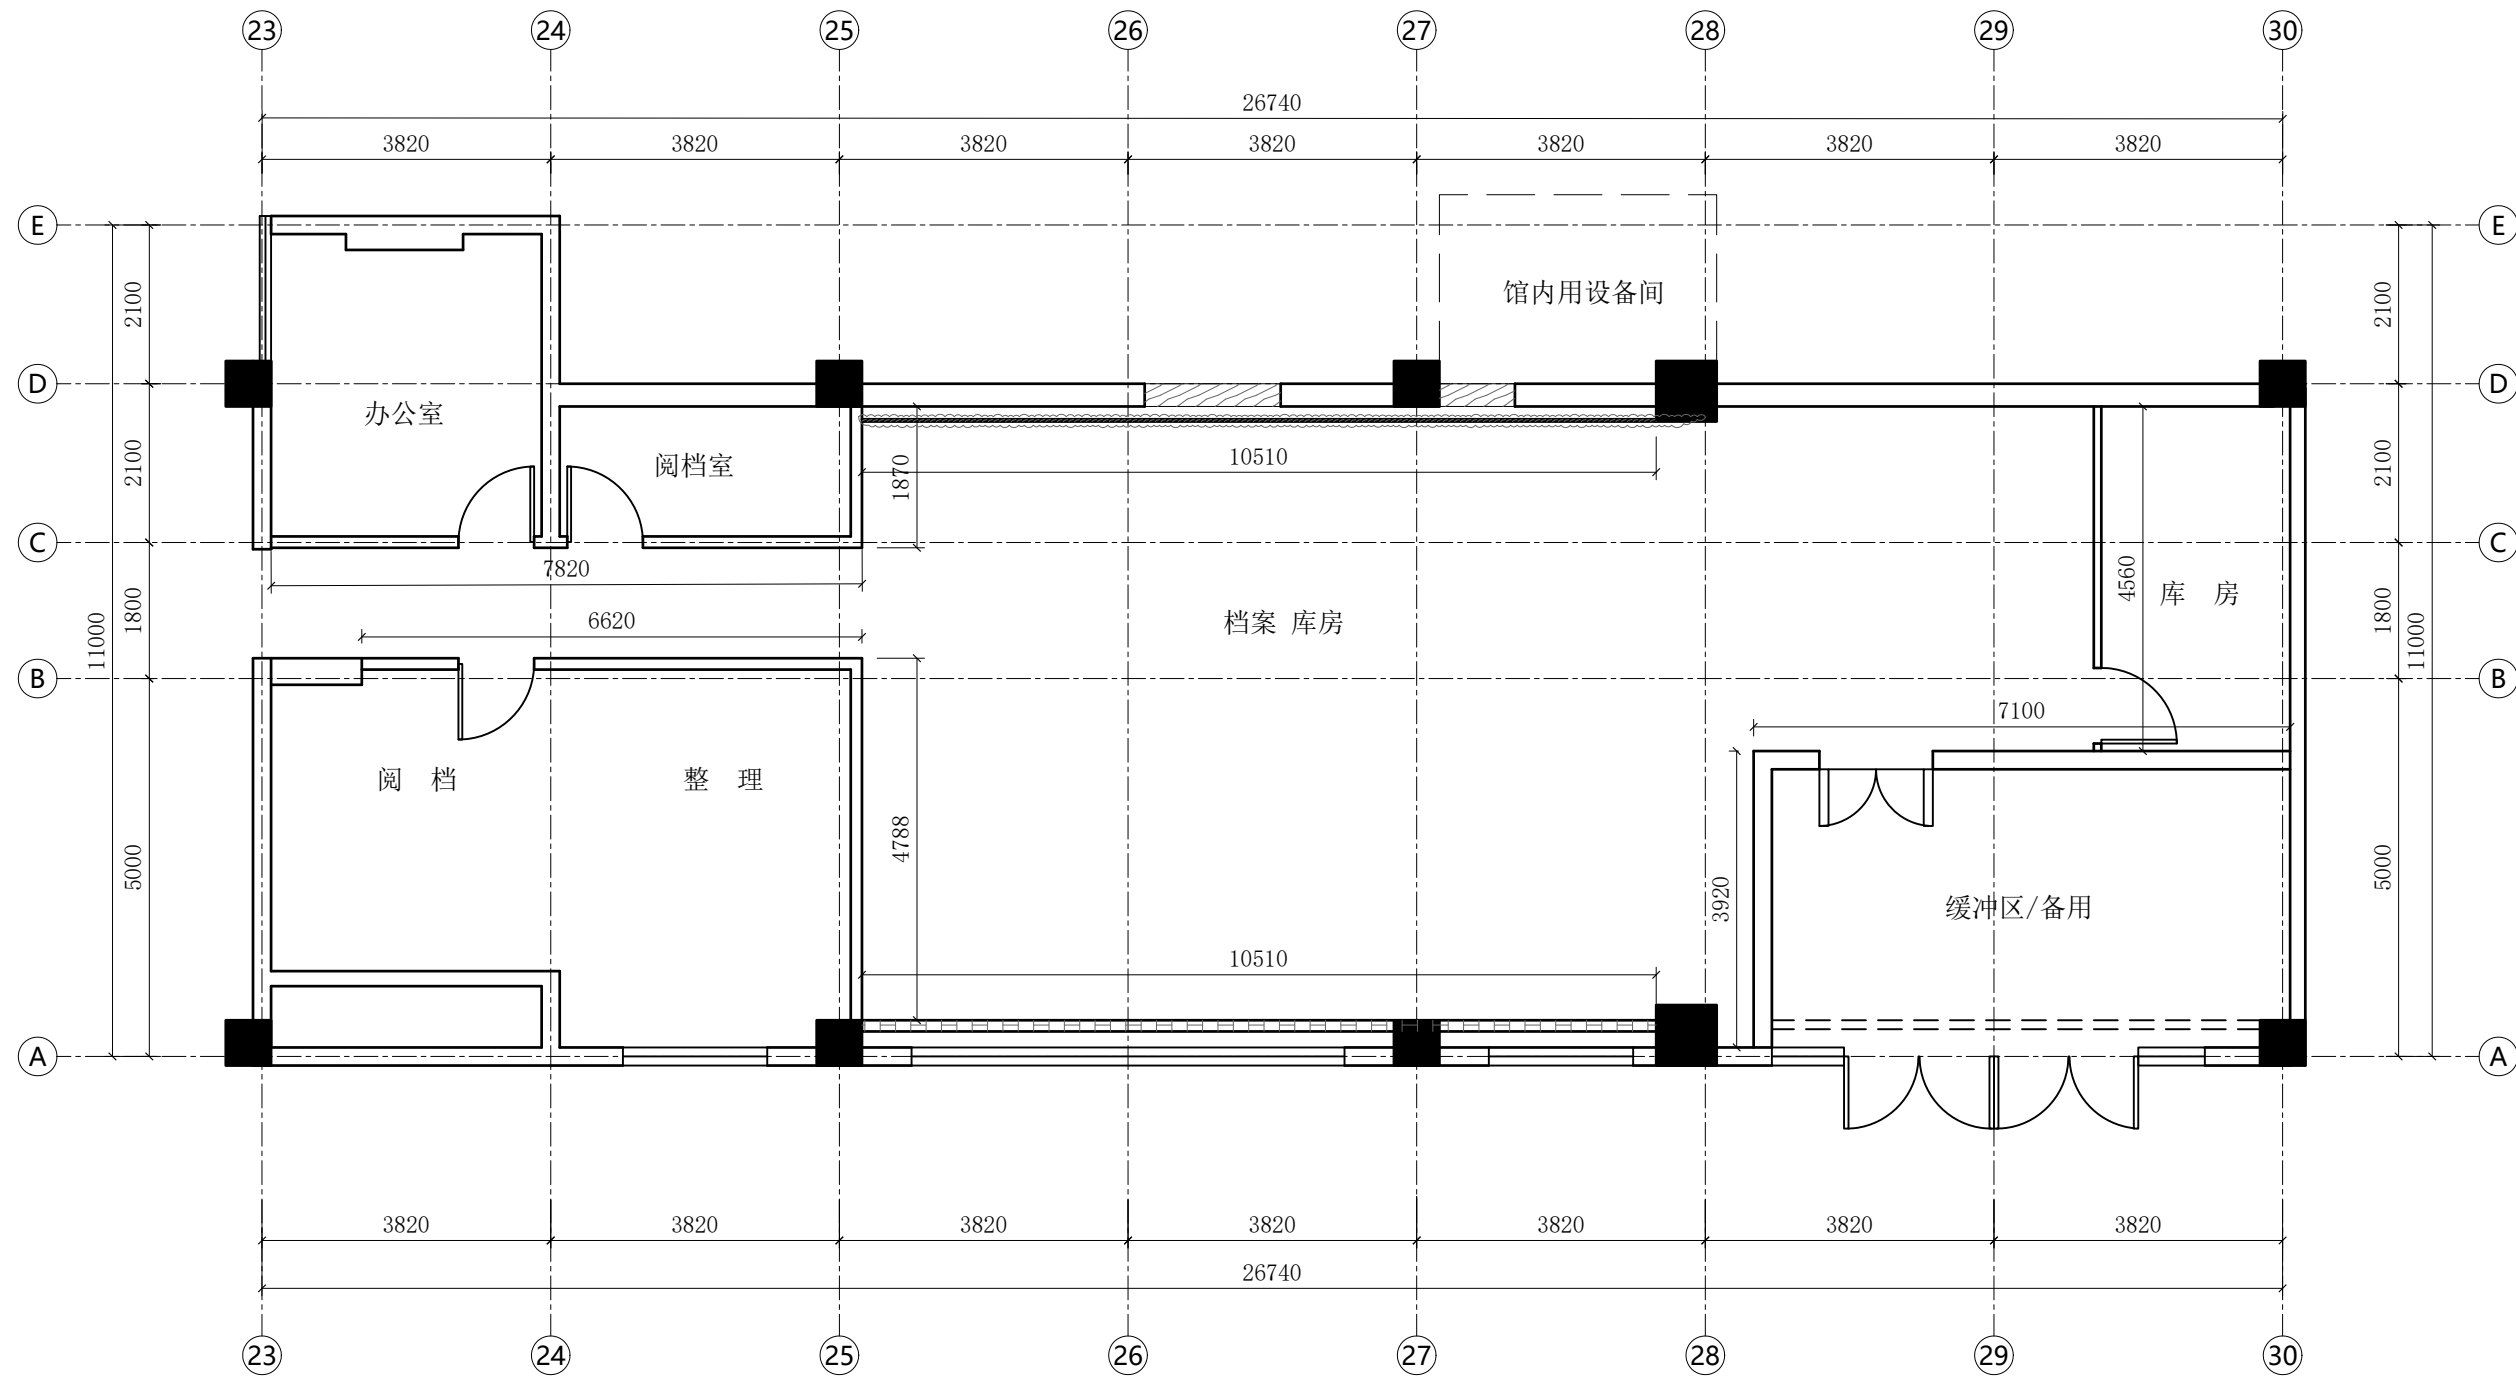

新建墙体尺寸 SCALE:1/100  
FIXTURE/FURNISHING PLAN

DRAWING TITLE

ALL DESIGNS AND SPECIFICATIONS ARE THE PROPERTY OF  
AUSONIA & CO., LTD. AND CANNOT BE USED WITHOUT  
THEIR WRITTEN PERMISSION. THE SAME SHALL BE RETURNED  
UPON COMPLETION OF THE PROJECT. DO NOT SCALE DRAWINGS.  
ALL MEASUREMENTS MUST BE CHECKED ON SITE BY  
THE CONTRACTOR AND ANY DISCREPANCIES BROUGHT  
TO THE ATTENTION OF THE DESIGNER OR ARCHITECT.  
THIS DRAWING IS TO BE USED FOR THE PROJECT AND SITE  
IDENTIFIED AND NOT TO BE USED ON ANY OTHER PROJECT.

REVISION DATE

IP-04